

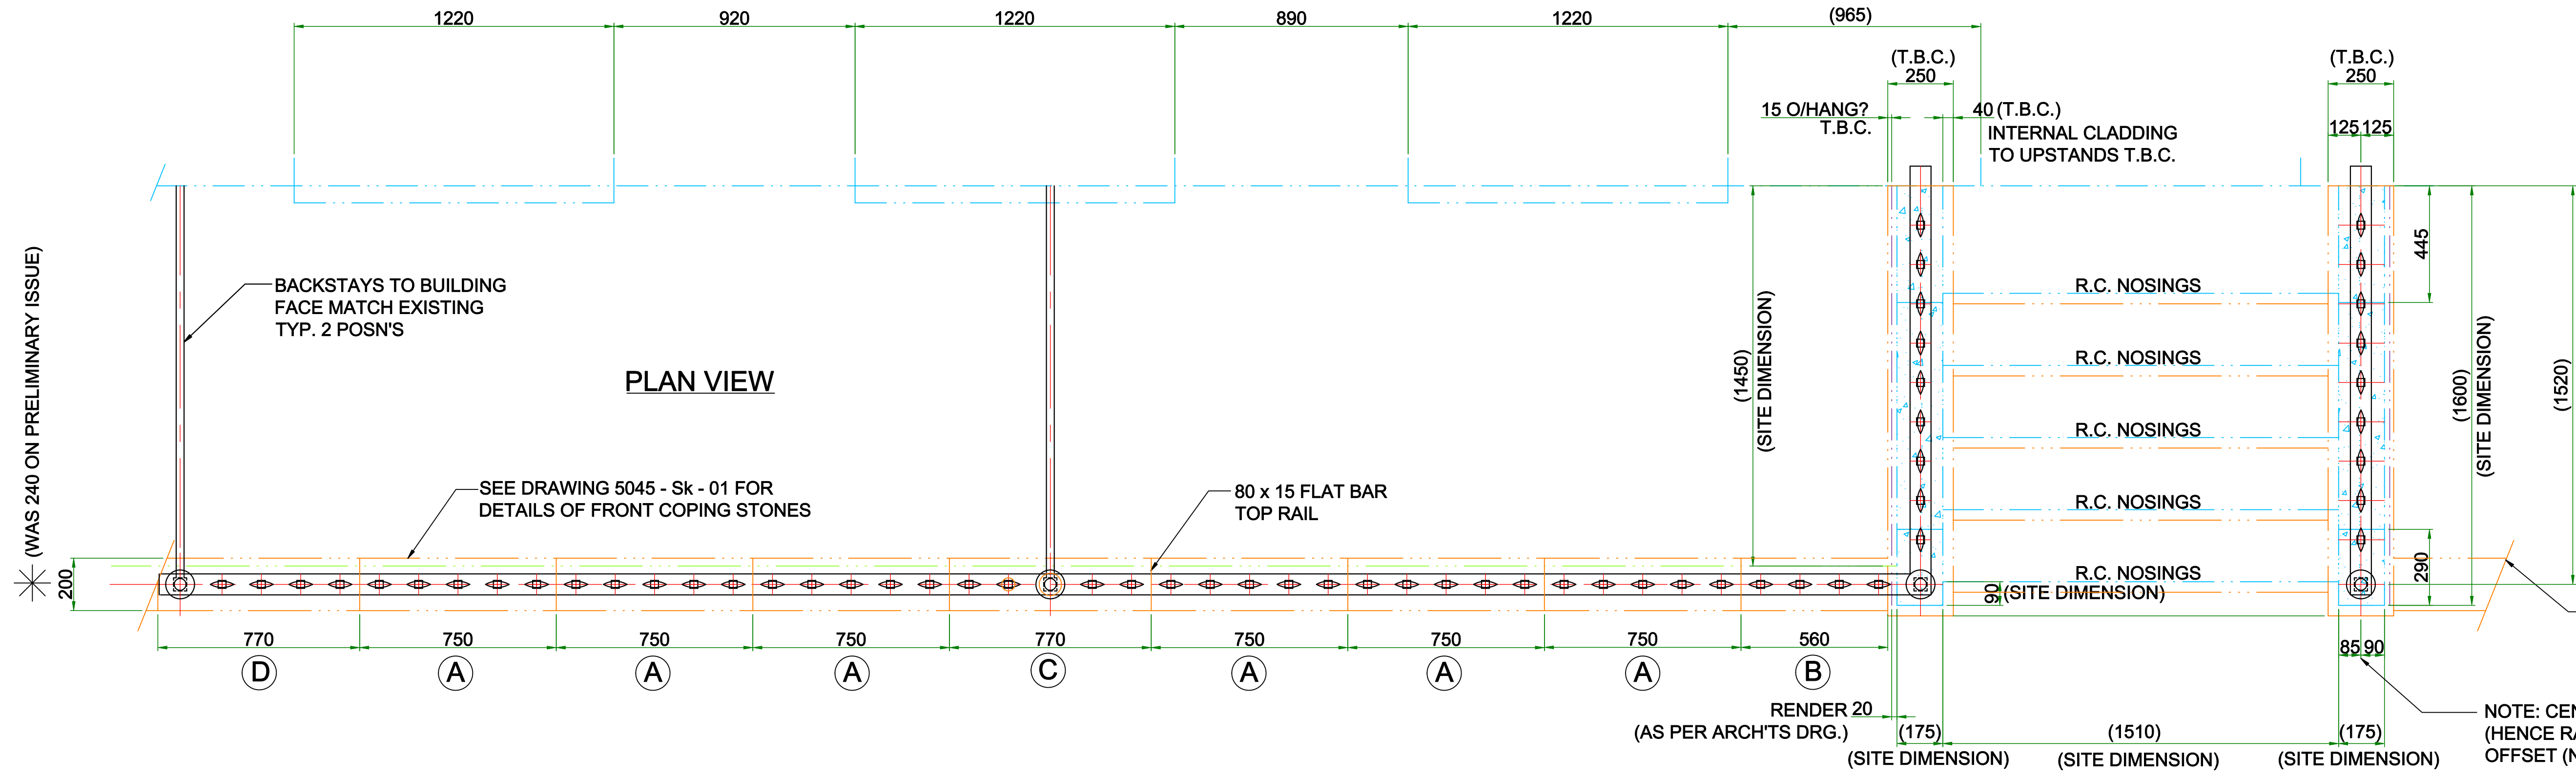


- NOTES:**
- 1) FULLY WELDED CONSTRUCTION
 - 2) ALL PAINTED AT WORKS RED OXIDE PRIMER (FOR FINAL DECORATION BY OTHERS)
 - 3) SEE ALSO DRAWING 5045 - 002 FOR SECTION 'A' - 'A' DETAILS

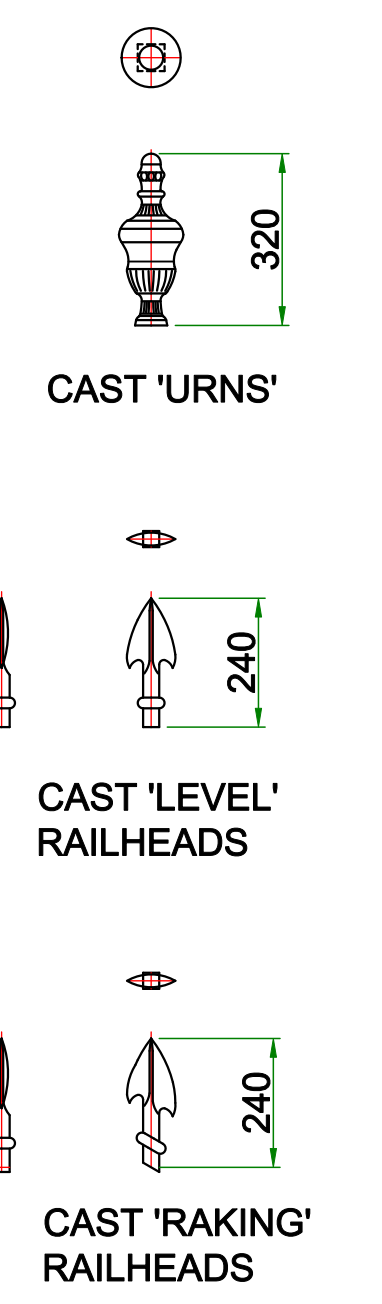

POSSIBLE FUTURE EXTENSION TO RAILINGS & STONES TO R.H. SIDE

NOTE: CENTRE OF CAPPING (HENCE RAILINGS) ARE SLIGHTLY OFFSET (NOM. 5mm) TO R.C. UPSTAND

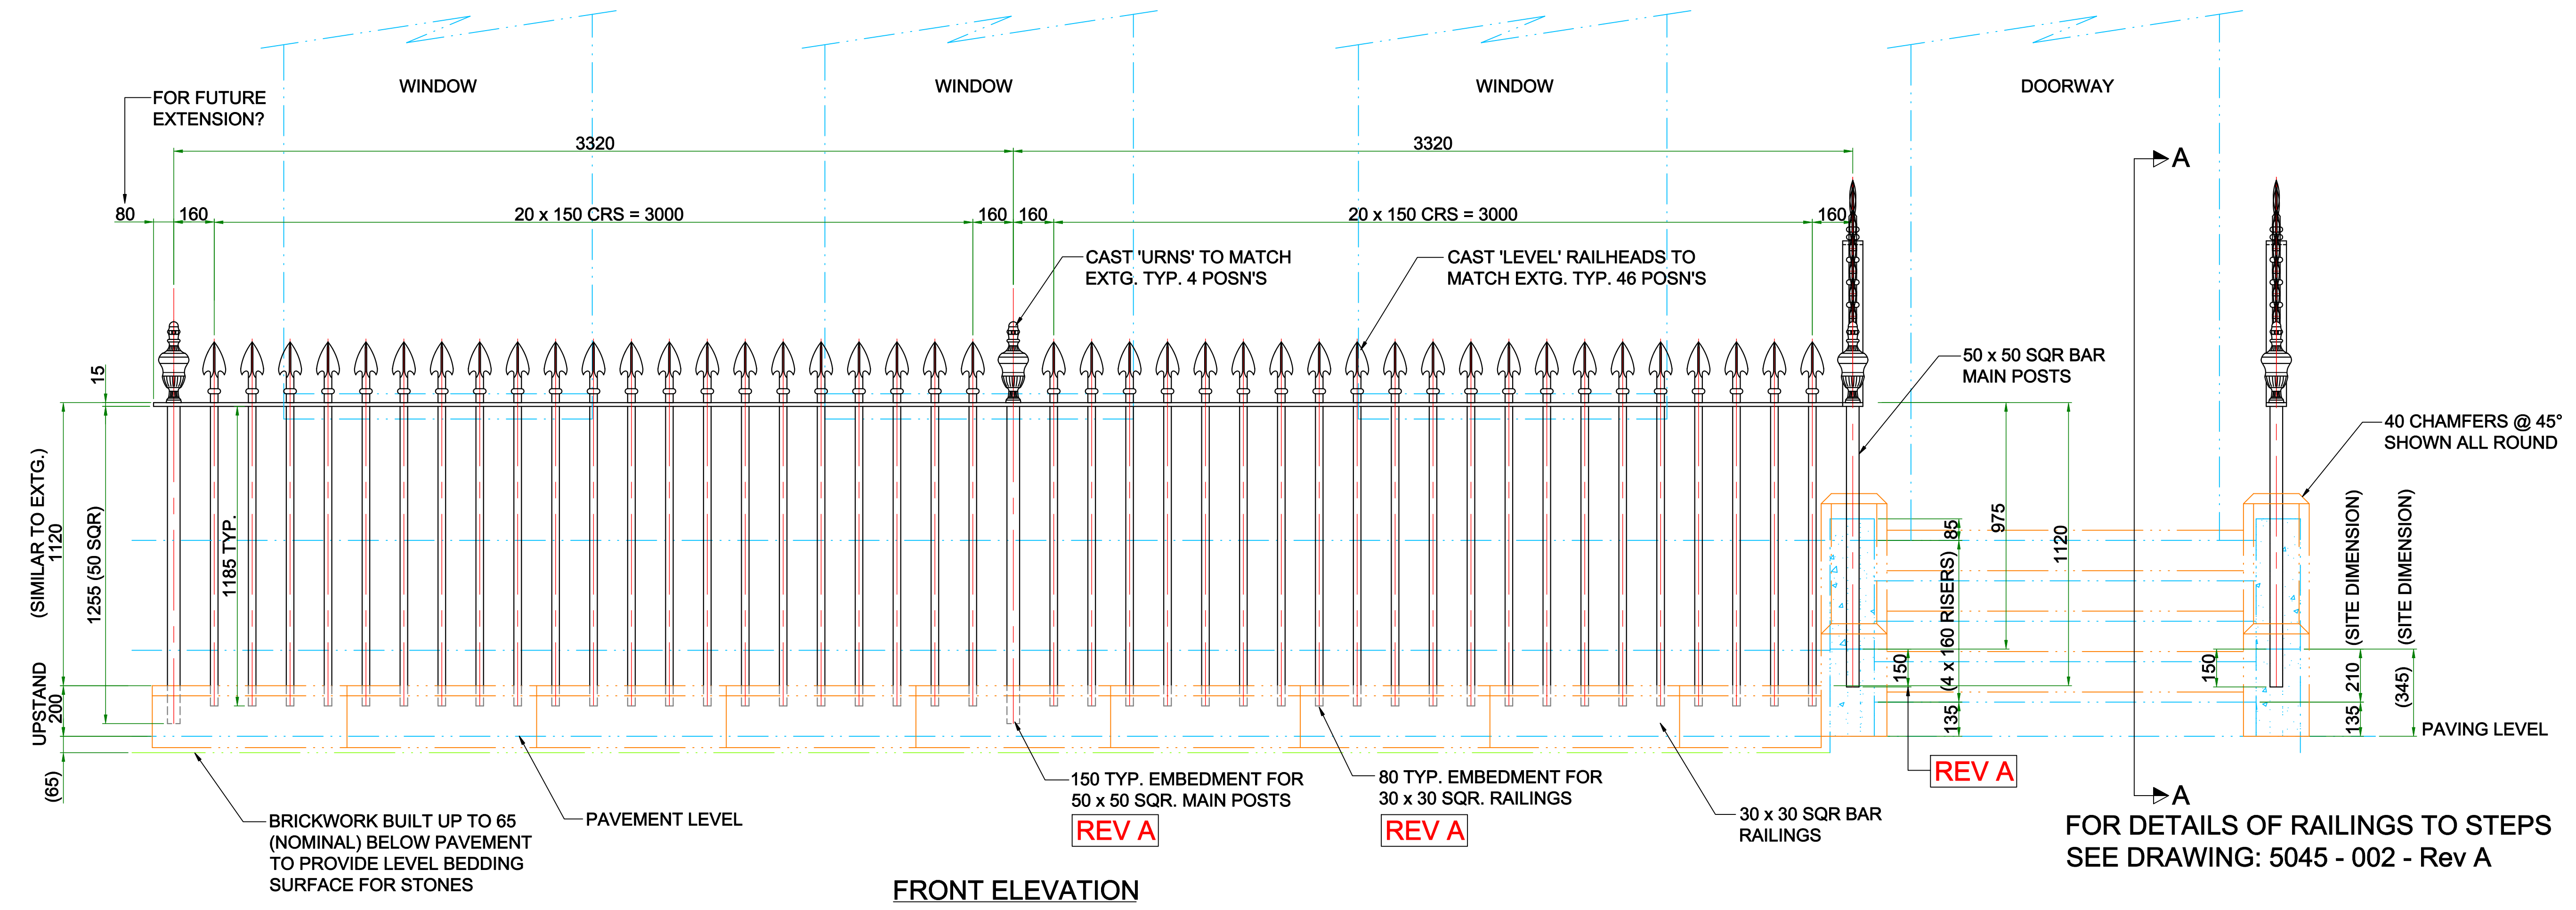

FOR DETAILS OF RAILINGS TO STEPS SEE DRAWING: 5045 - 002 - Rev A

Rev	MC	Date	NOV. 11	Scale	1 : 10 @ A0
Client MAURICE WILLIAMS CONSTRUCTION LTD.					
Project 27a BRYANSTON SQUARE, LONDON, W1H 2DT					
MATERIALCRAFT <i>Tottenham Limited</i>					
6 - 40 DURNFORD STREET SEVEN SISTERS ROAD LONDON N15 5NQ Tel: 020 8802 1715 Fax: 020 8802 1258 E Mail: sales@makingmetalwork.com					
Drawing Title RAILINGS TO FRONT ELEVATION					
Drawing No. 5045 - 001 Rev. A					